


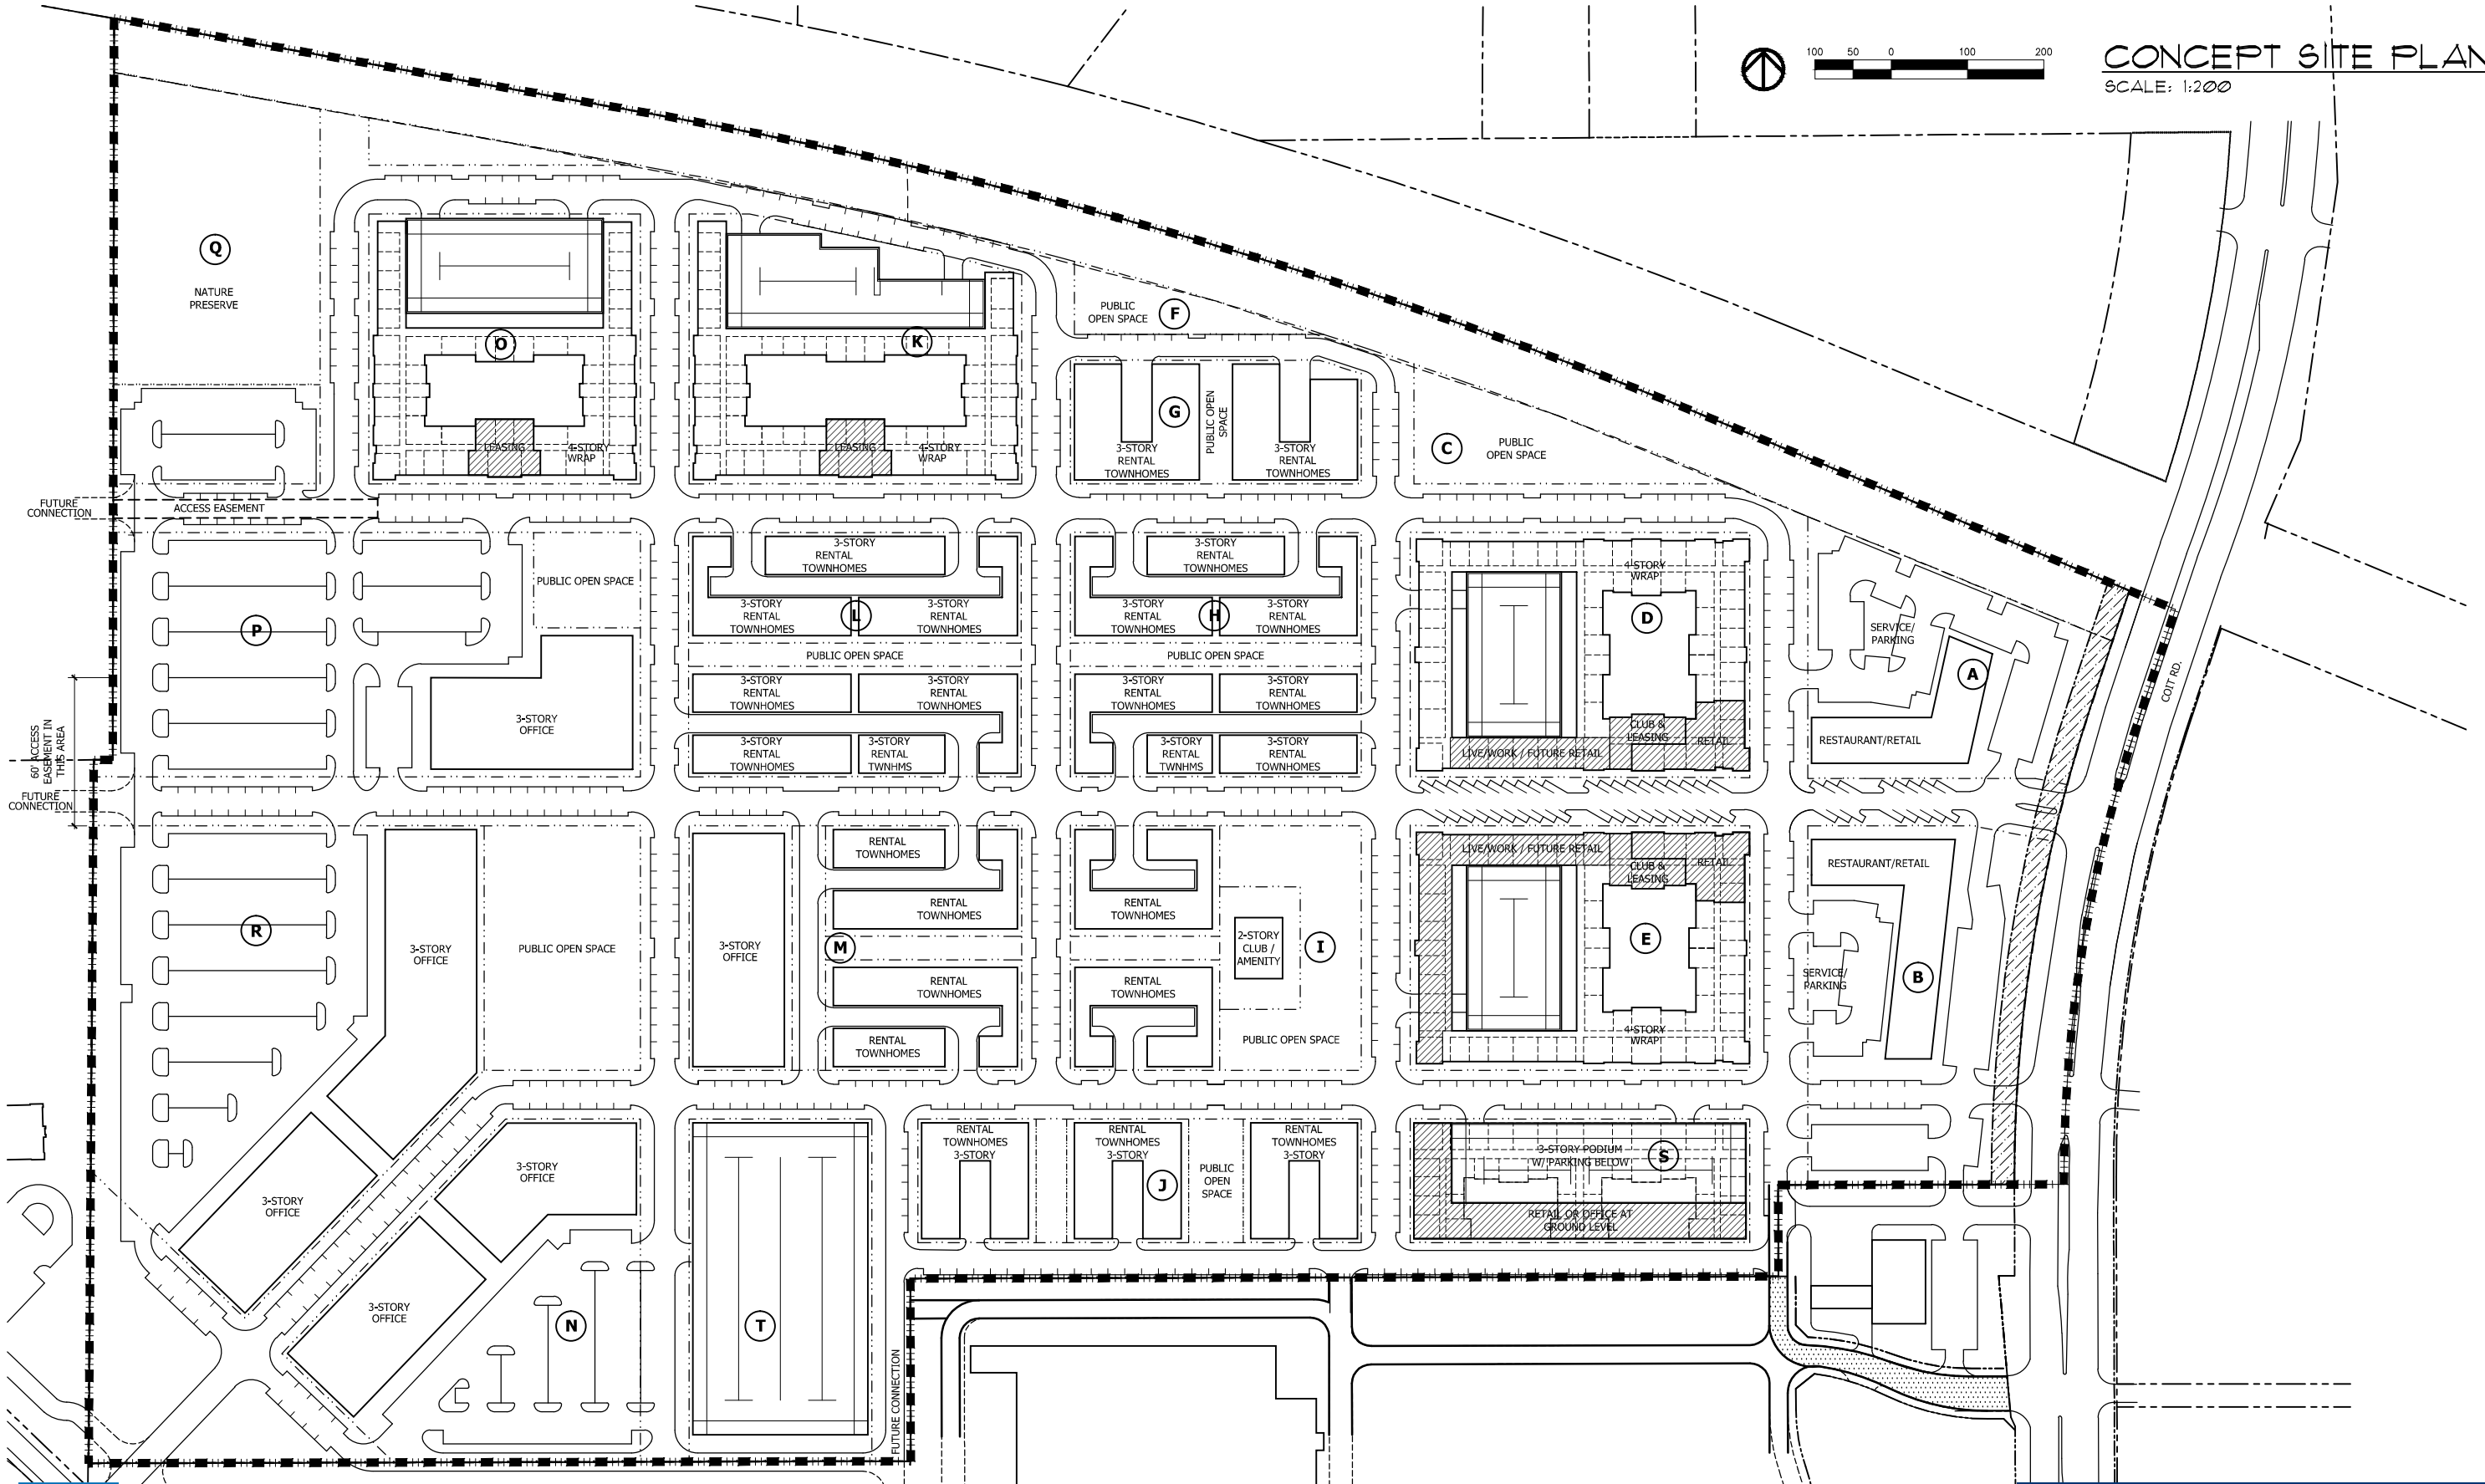

100 50 0 100 200

CONCEPT SITE PLAN

SCALE: 1:200



BEACON SQUARE

09.11.14